




FRONT ELEVATION
SCALE 1/4" = 1'-0"

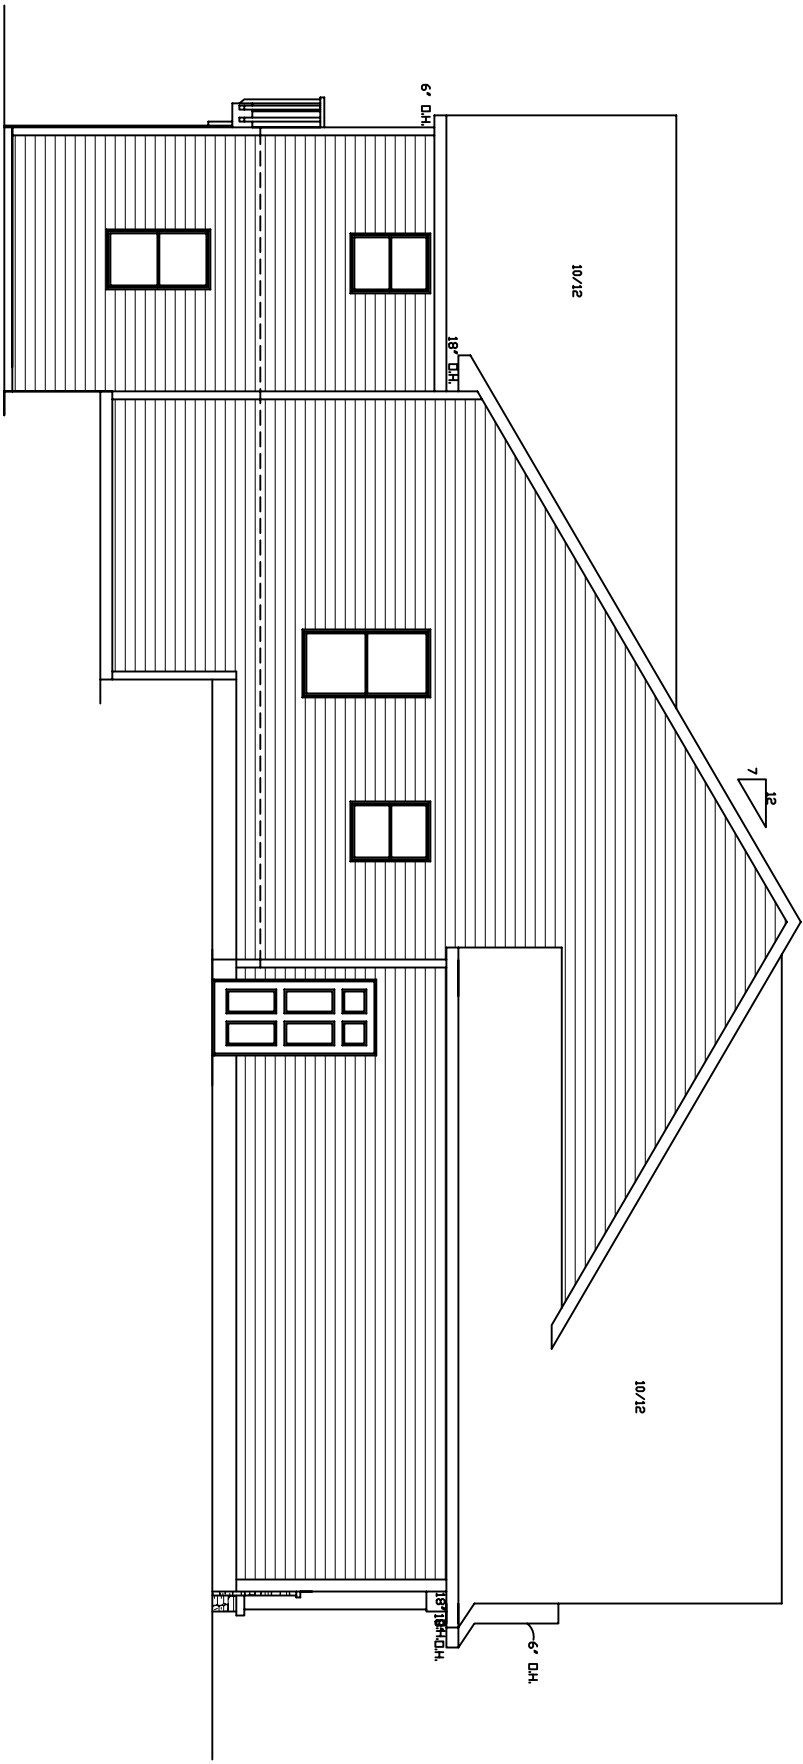


LEFT ELEVATION
SCALE 1/8" = 1'-0"

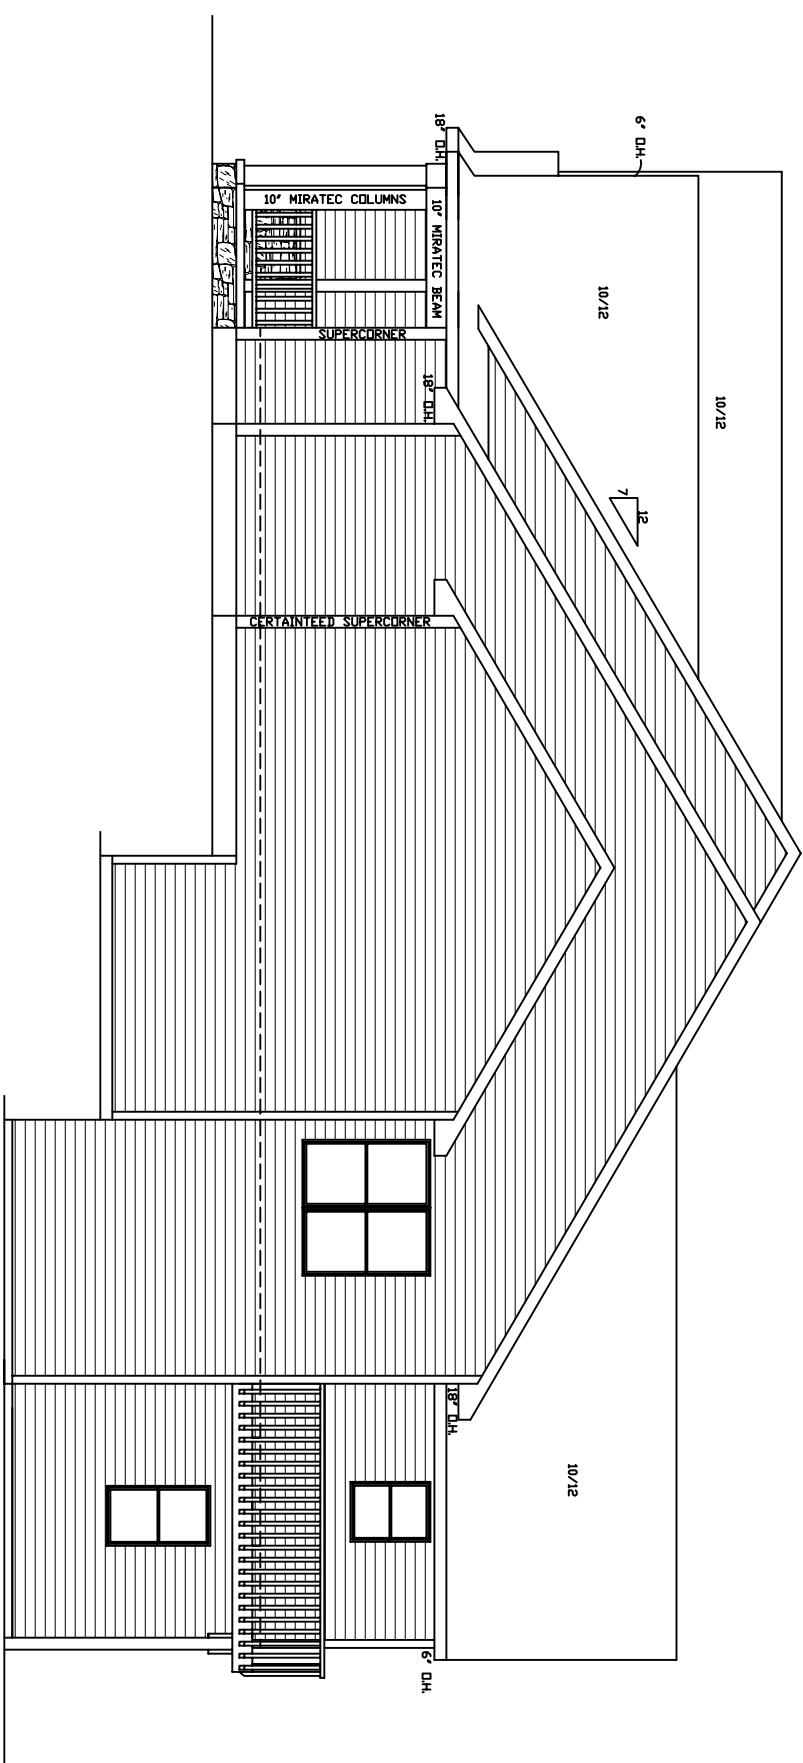

RIGHT ELEVATION
SCALE 1/8" = 1'-0"

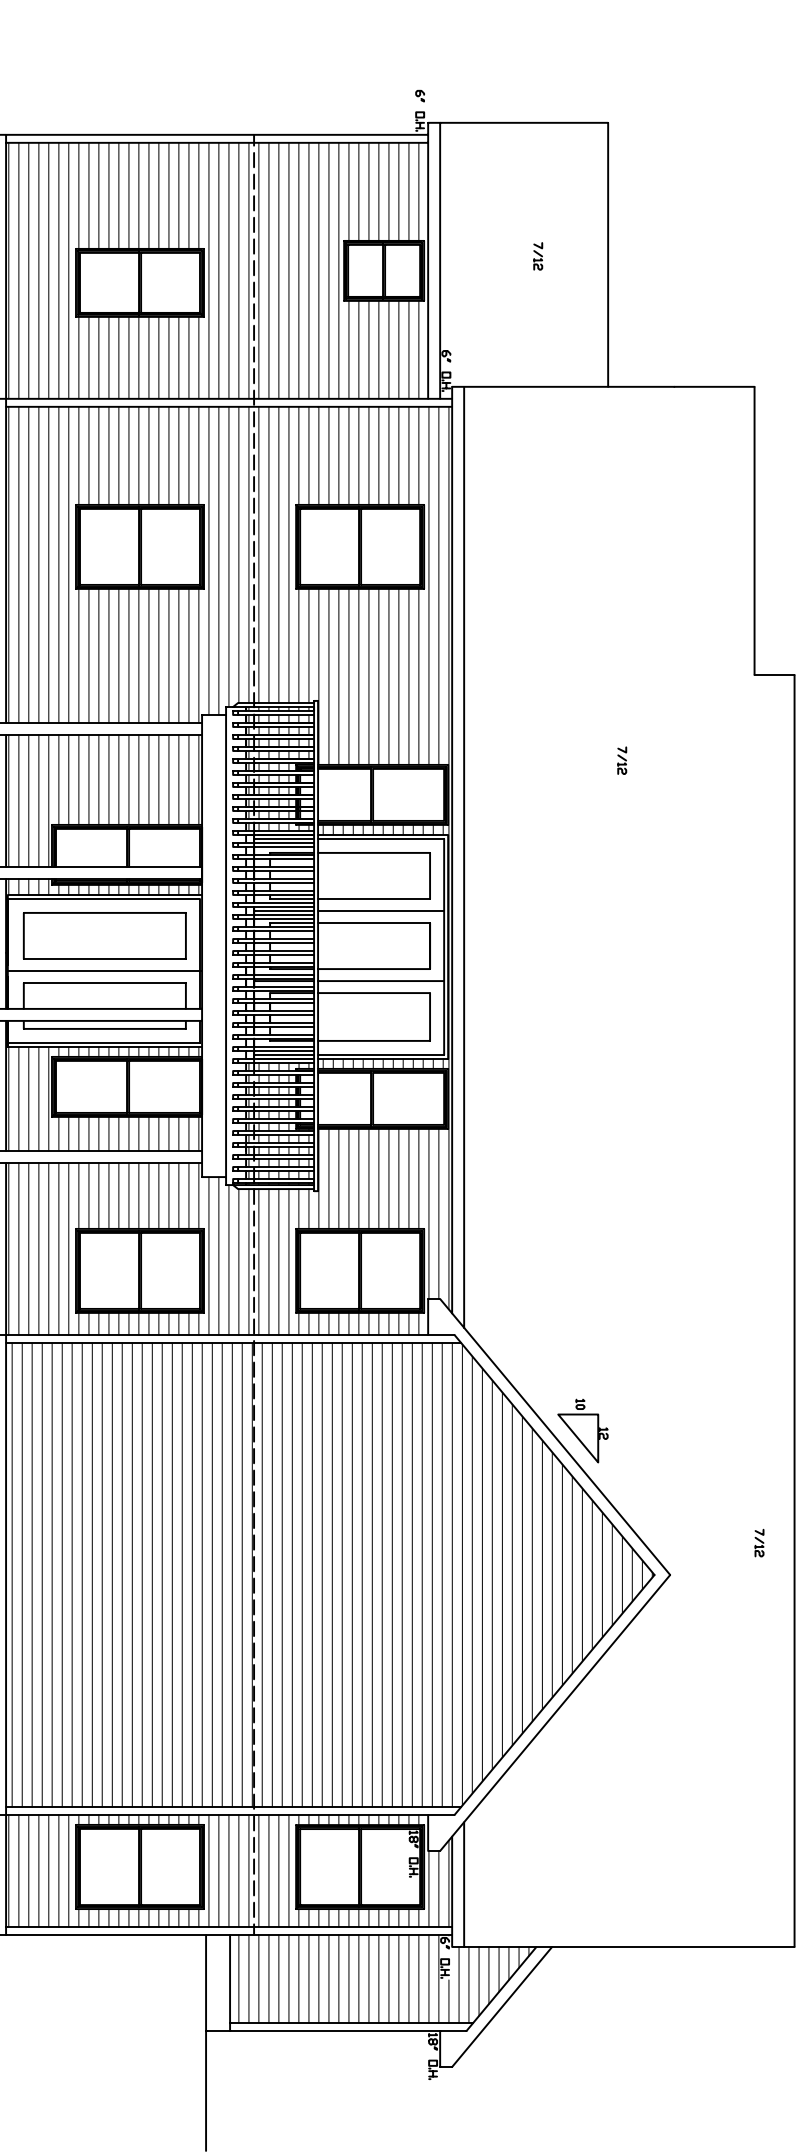

REAR ELEVATION
SCALE 1/8" = 1'-0"

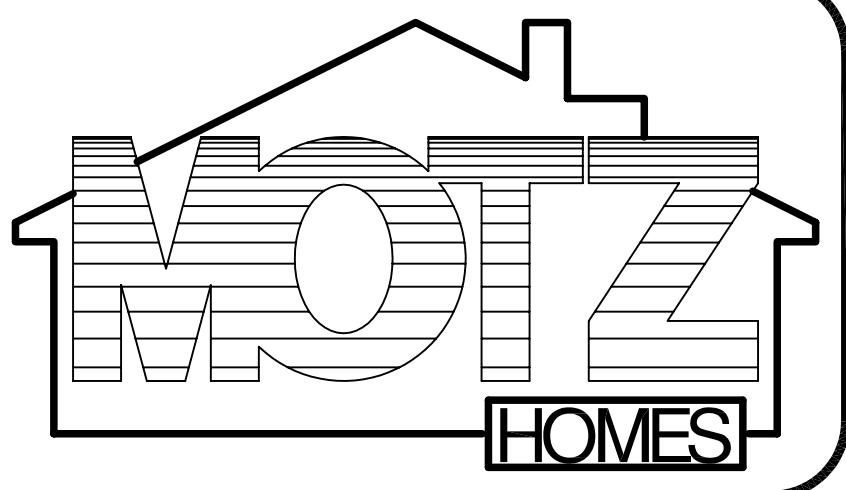

13183 SCHANEY RD.
DEWITT, MI
48820
(517) 669-8841

PROJECT NAME: <i>GOOD NEIGHBORS GROUP HOME</i>	PROJECT NO:	SHEET CONTENT: <i>ELEVATIONS</i>
---	-------------	---

DRAWN BY: <i>BRIAN THEIS</i>
ISSUE DATE: <i>11/21/06</i>
REVISED DATE: <i>11/2/10</i>
SHEET NO: <i>1</i>